



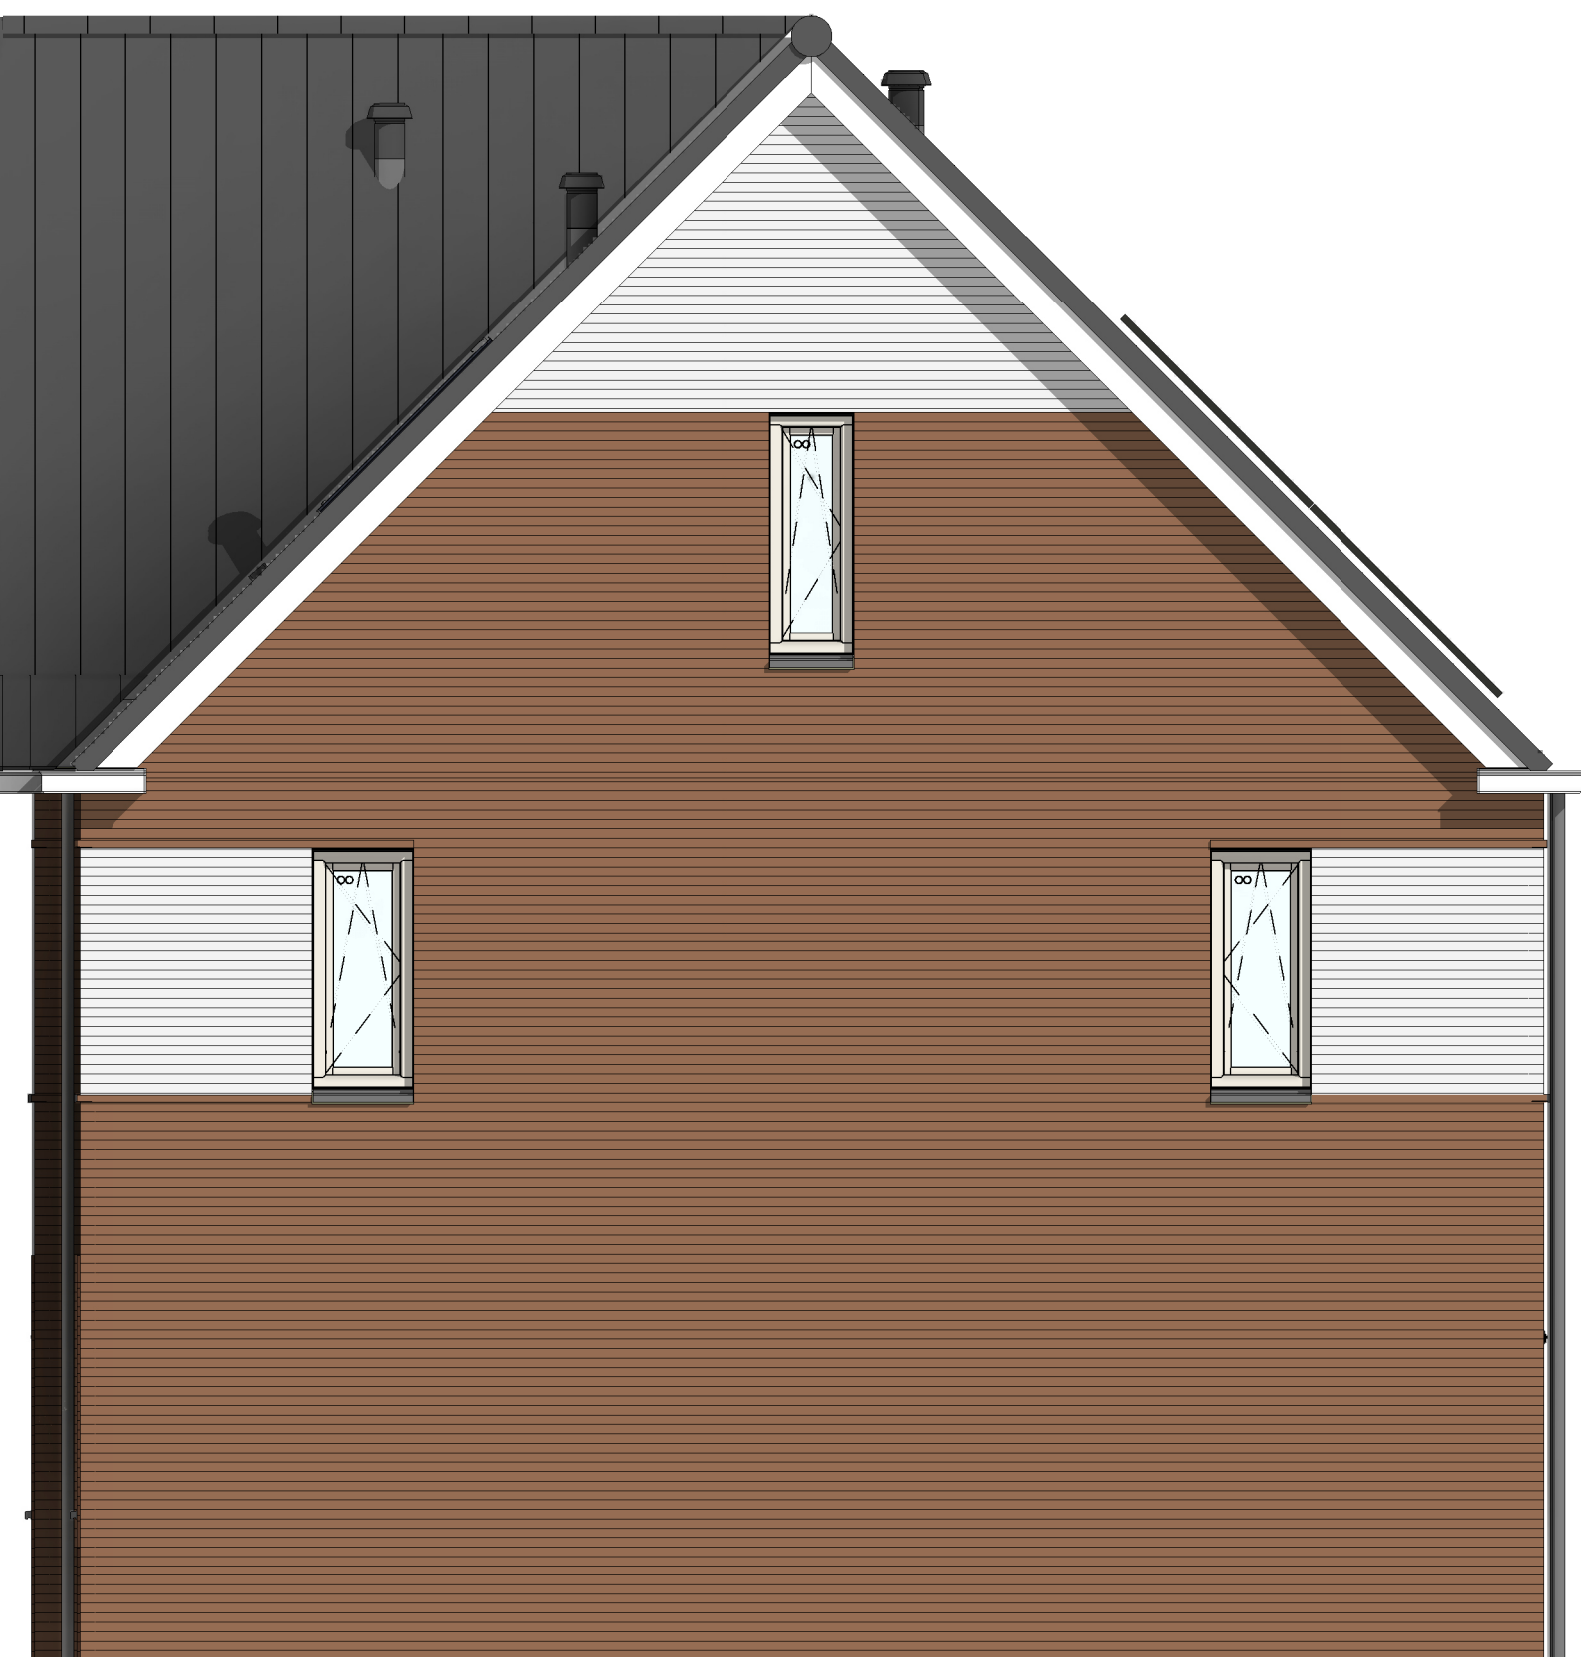

bouwnr. 11

1 : 50

1 : 50

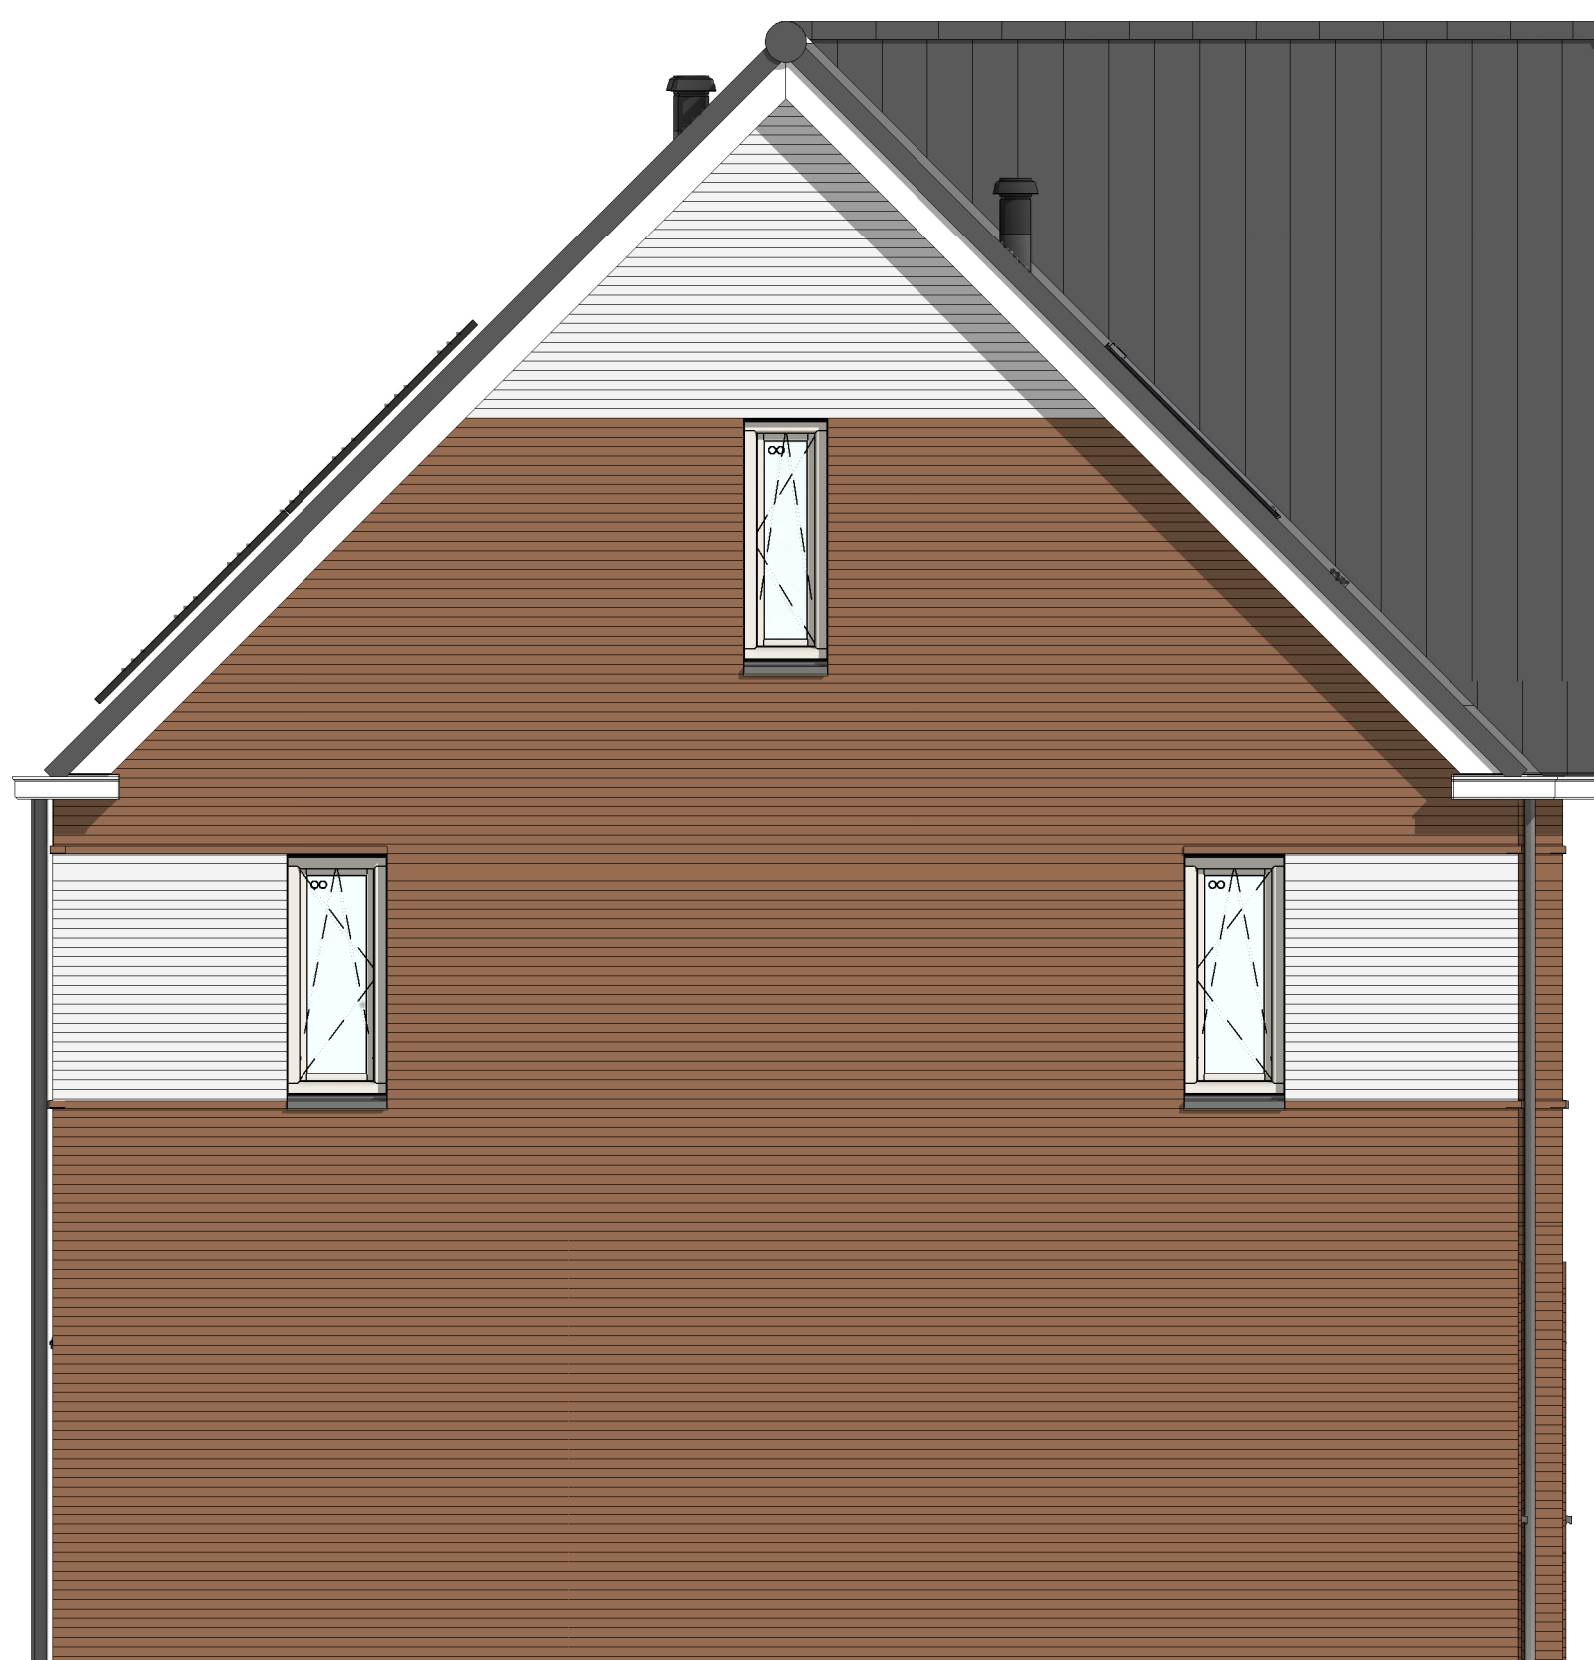

bouwnr. 07

1 : 50

1 : 50

Wijziging nr.	Wijziging datum	Wijziging omschrijving
---------------	-----------------	------------------------



Graafsebaan 66	Postbus 171	T 070 - 543 51 11
5248 JT Rosmalen	5240 AD Rosmalen	F 073 - 543 51 51

VK-3.010-C